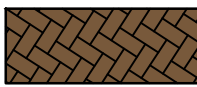






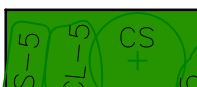
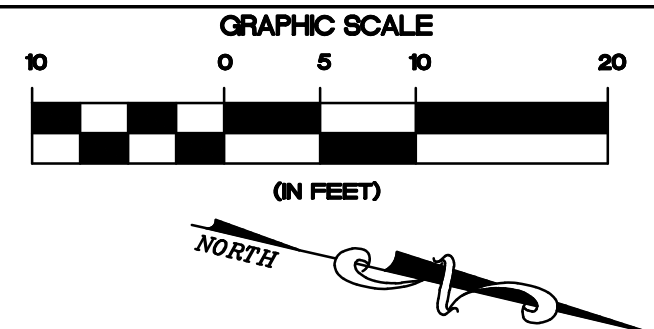


- LEGEND:**
-  PROPOSED PAVER SIDEWALK
 -  PROPOSED CONCRETE RAMPS AND SIDEWALKS
 -  ASPHALT PAVEMENT
 -  LAWN RE-GRADING TOPSOIL & SOD RESTORATION
 -  MULCHED BEDS
 -  POST TOP DECORATIVE LIGHT AND POLE
 -  PLANTINGS - SHRUBS/TREES
 -  BIO-RETENTION GARDEN



No.	DATE	REVISION	BY:

SEAL:

THIS DOCUMENT IS THE SOLE PROPERTY OF N&P ENGINEERS & SURVEYORS, PLLC, AND HAS BEEN PREPARED AND DISSEMINATED FOR THE SOLE USE OF OUR CLIENT. THIS DOCUMENT AND ANY DATA, CALCULATIONS, ESTIMATES OR DEPICTIONS CONTAINED HEREIN MAY NOT BE UTILIZED BY ANY THIRD PARTY WITHOUT PRIOR WRITTEN CONSENT OF N&P ENGINEERS & SURVEYORS, PLLC, WHICH ASSUMES NO RISK OF LOSS OR LIABILITY RESULTING FROM ANY UNAUTHORIZED USE OR RELIANCE BY ANY THIRD PARTY.

CONSULTANT:



NELSON + POPE
engineers • architects • surveyors
 70 Maxess Road, Melville, NY 11747 • 631.427.5665 • nelsonpoppe.com

CLIENT:

BROOKHAVEN FREE LIBRARY
 273 BEAVER DAM ROAD
 BROOKHAVEN, NEW YORK 11719

DWN. BY: EL
 CHK'D BY: EL/EM
 DATE: MARCH 2021
 JOB No.: 18311
 CABD01_RENDERED PLAN DWG
 SCALE: AS SHOWN

DRAWING TITLE:
**BROOKHAVEN FREE LIBRARY
 RENDERING**
 BROOKHAVEN, NEW YORK 11719

DRAWING NUMBER:
R - 1
 SHEET: 1 OF 1